
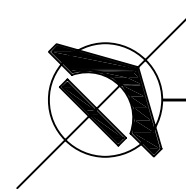


10th FLOOR: EXISTING CONDITIONS

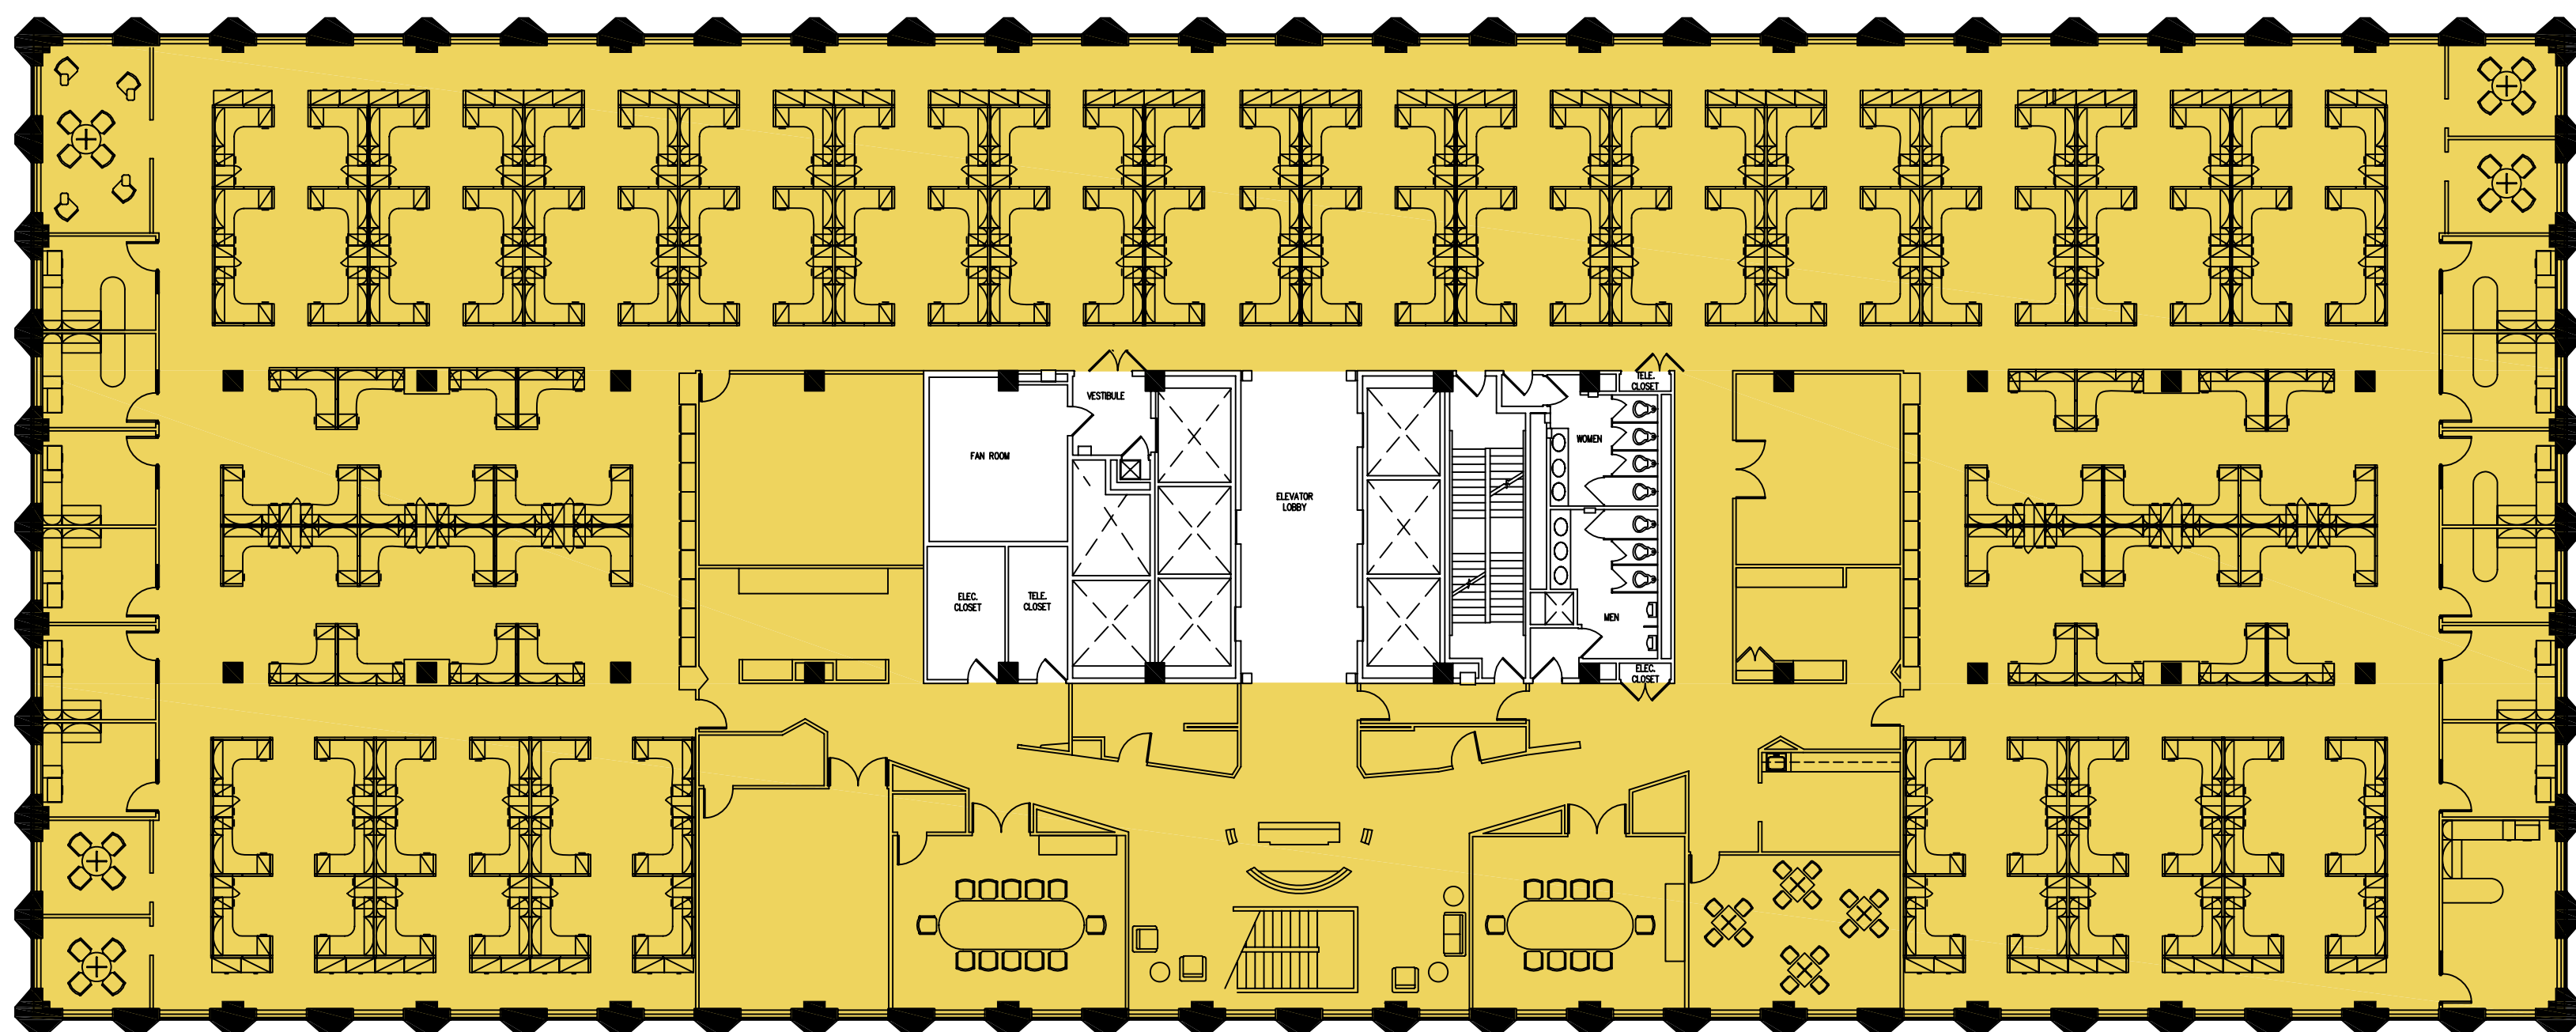

9th FLOOR: EXISTING CONDITIONS

10th FLOOR PROFILE 27,074 SF

1	40'0" X 23'0"	RECEPTION AREA
2	27'6" X 16'0"	CONFERENCE ROOMS
1	21'6" X 16'0"	CONFERENCE ROOM
1	12'0" X 20'0"	EXECUTIVE OFFICE
15	12'0" X 10'	PRIVATE OFFICES
2	11'0" X 12'0"	WORK ROOMS
1	21'6" X 17'0"	BREAK ROOM
32	6'0" X 8'0"	WORKSTATIONS
112	6'0" X 7'0"	WORKSTATIONS

9th FLOOR PROFILE 27,074 SF

1	35'6" X 24'0"	RECEPTION AREA
2	27'6" X 16'0"	CONFERENCE ROOMS
1	19'6" X 23'0"	CONFERENCE ROOM
1	17'0" X 20'0"	CONFERENCE ROOM
1	23'6" X 20'0"	TRAINING ROOM
1	12'0" X 19'6"	EXECUTIVE OFFICE
12	12'0" X 10'	PRIVATE OFFICES
1	23'0" X 11'6"	WORK ROOM
1	17'0" X 11'6"	WORK ROOM
1	14'6" X 10'6"	PANTRY
1	22'0" X 14'0"	BREAK ROOM
40	6'0" X 8'0"	WORKSTATIONS
120	6'0" X 7'0"	WORKSTATIONS